


RECEIVED FOR FILING  
East Haven  
DATE 1/27/2023 TIME 01:34 PM  
TOWN CLERK'S OFFICE  
EAST HAVEN, CONN  
Lisa Balter  
TOWN CLERK

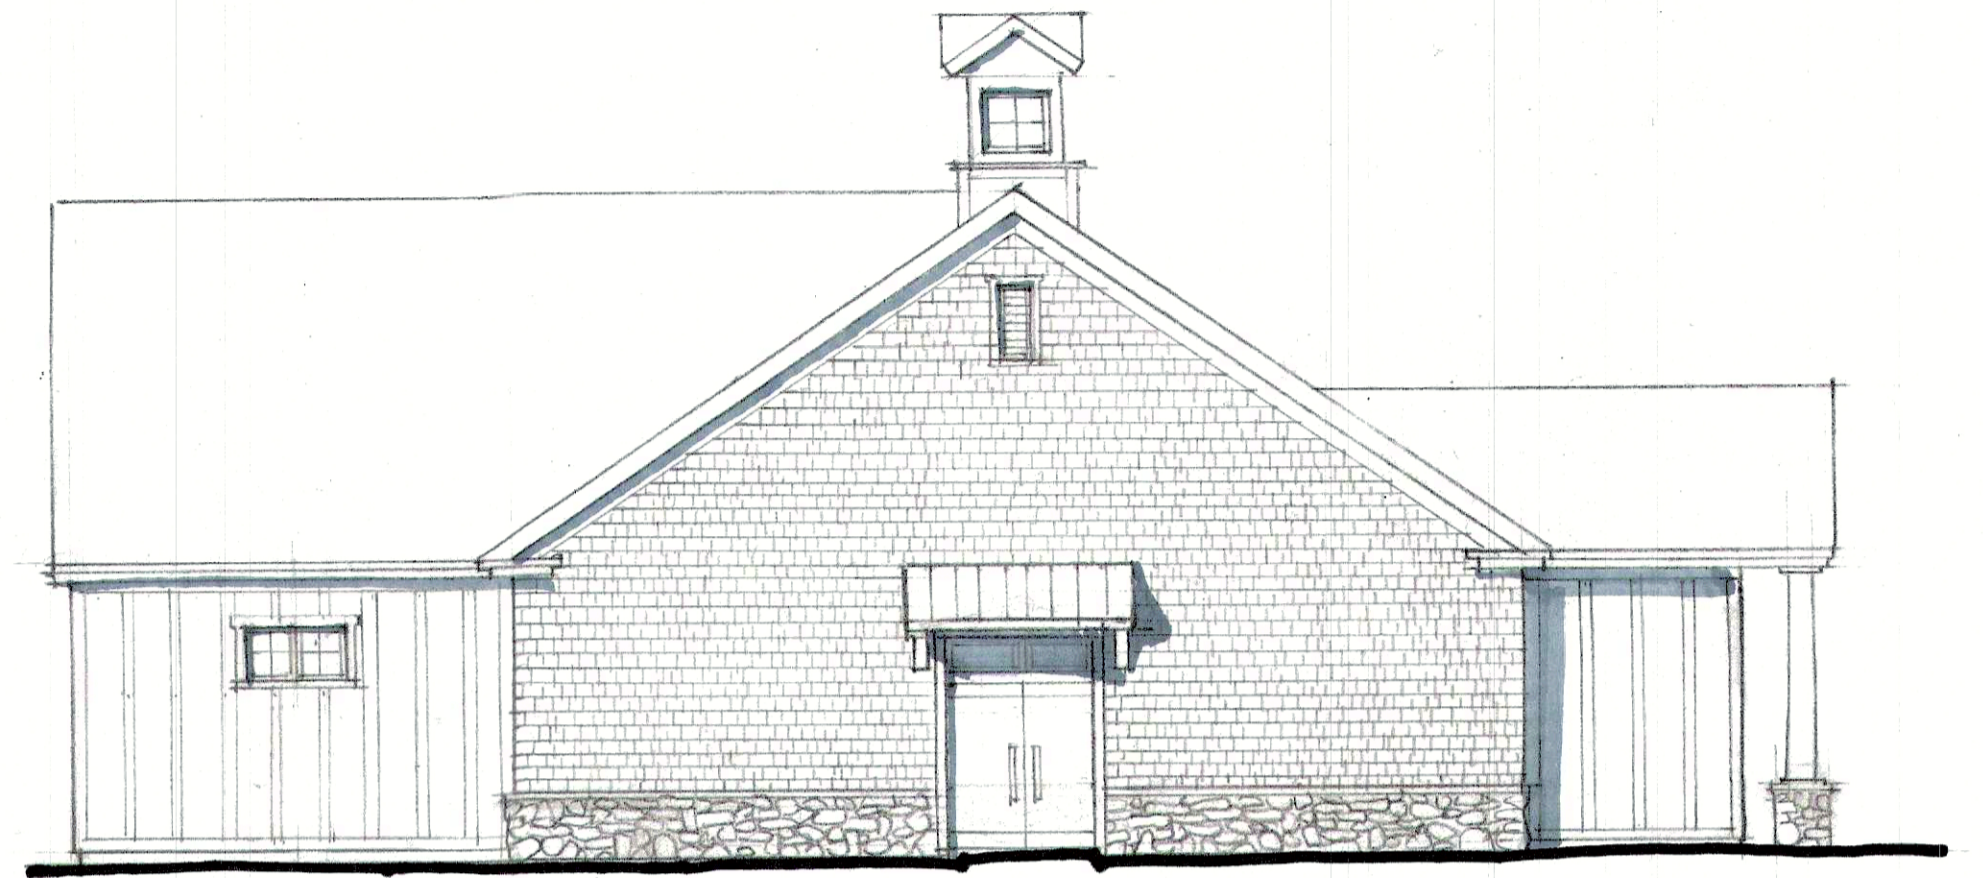


FRONT ELEVATION

1/8" = 1' - 0"




SIDE ELEVATION

1/8" = 1' - 0"

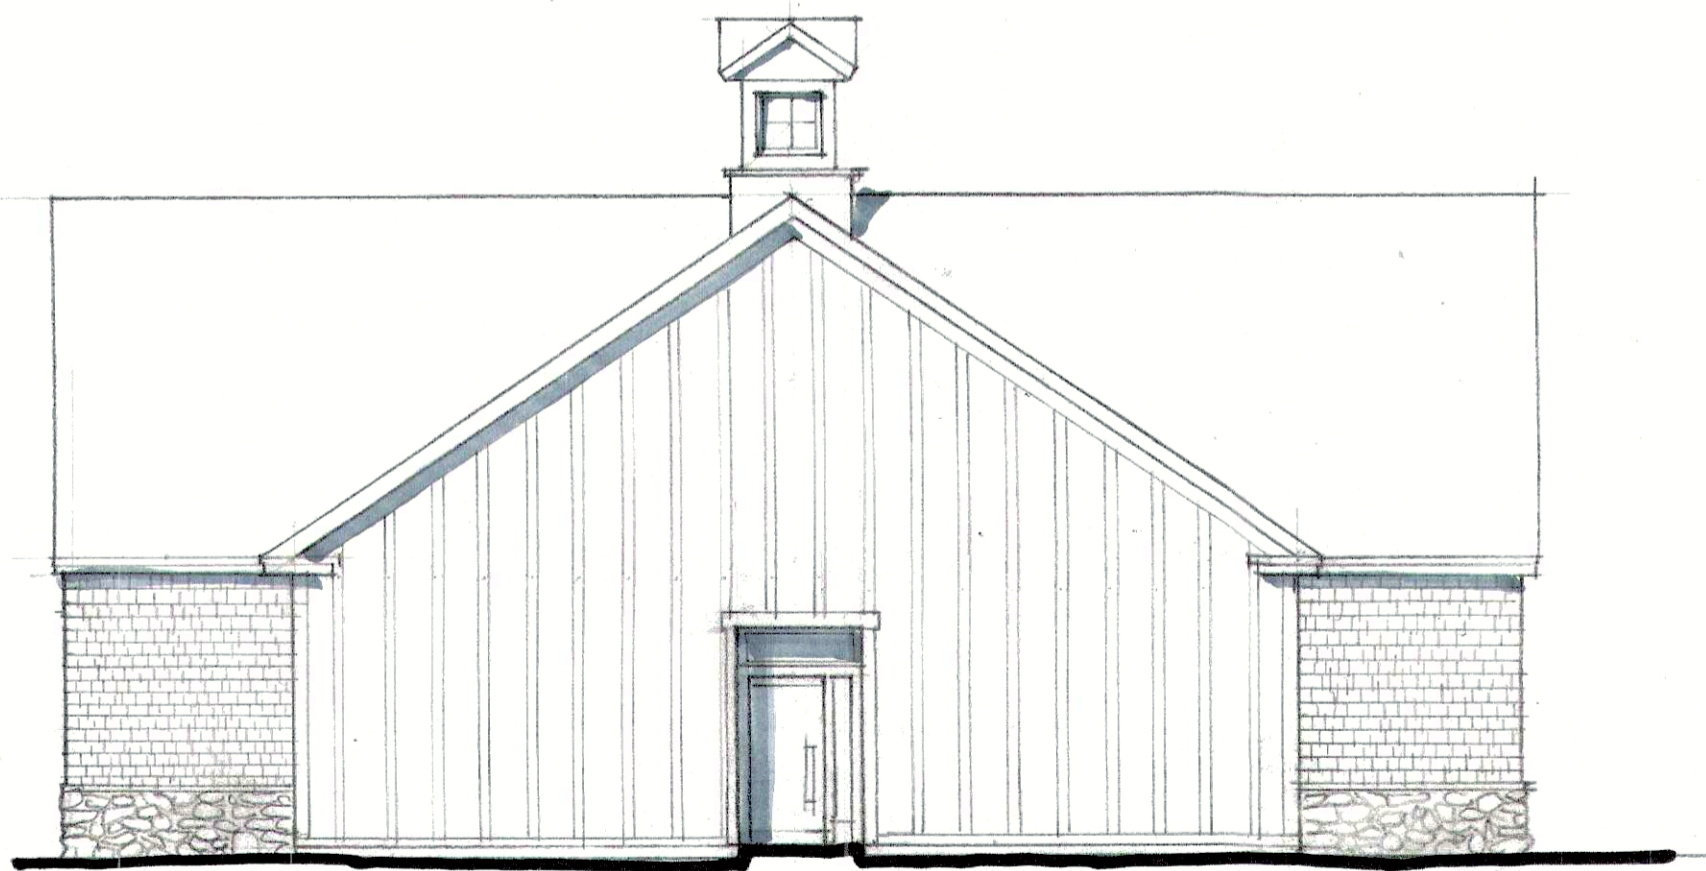

REAR ELEVATION

1/8" = 1' - 0"

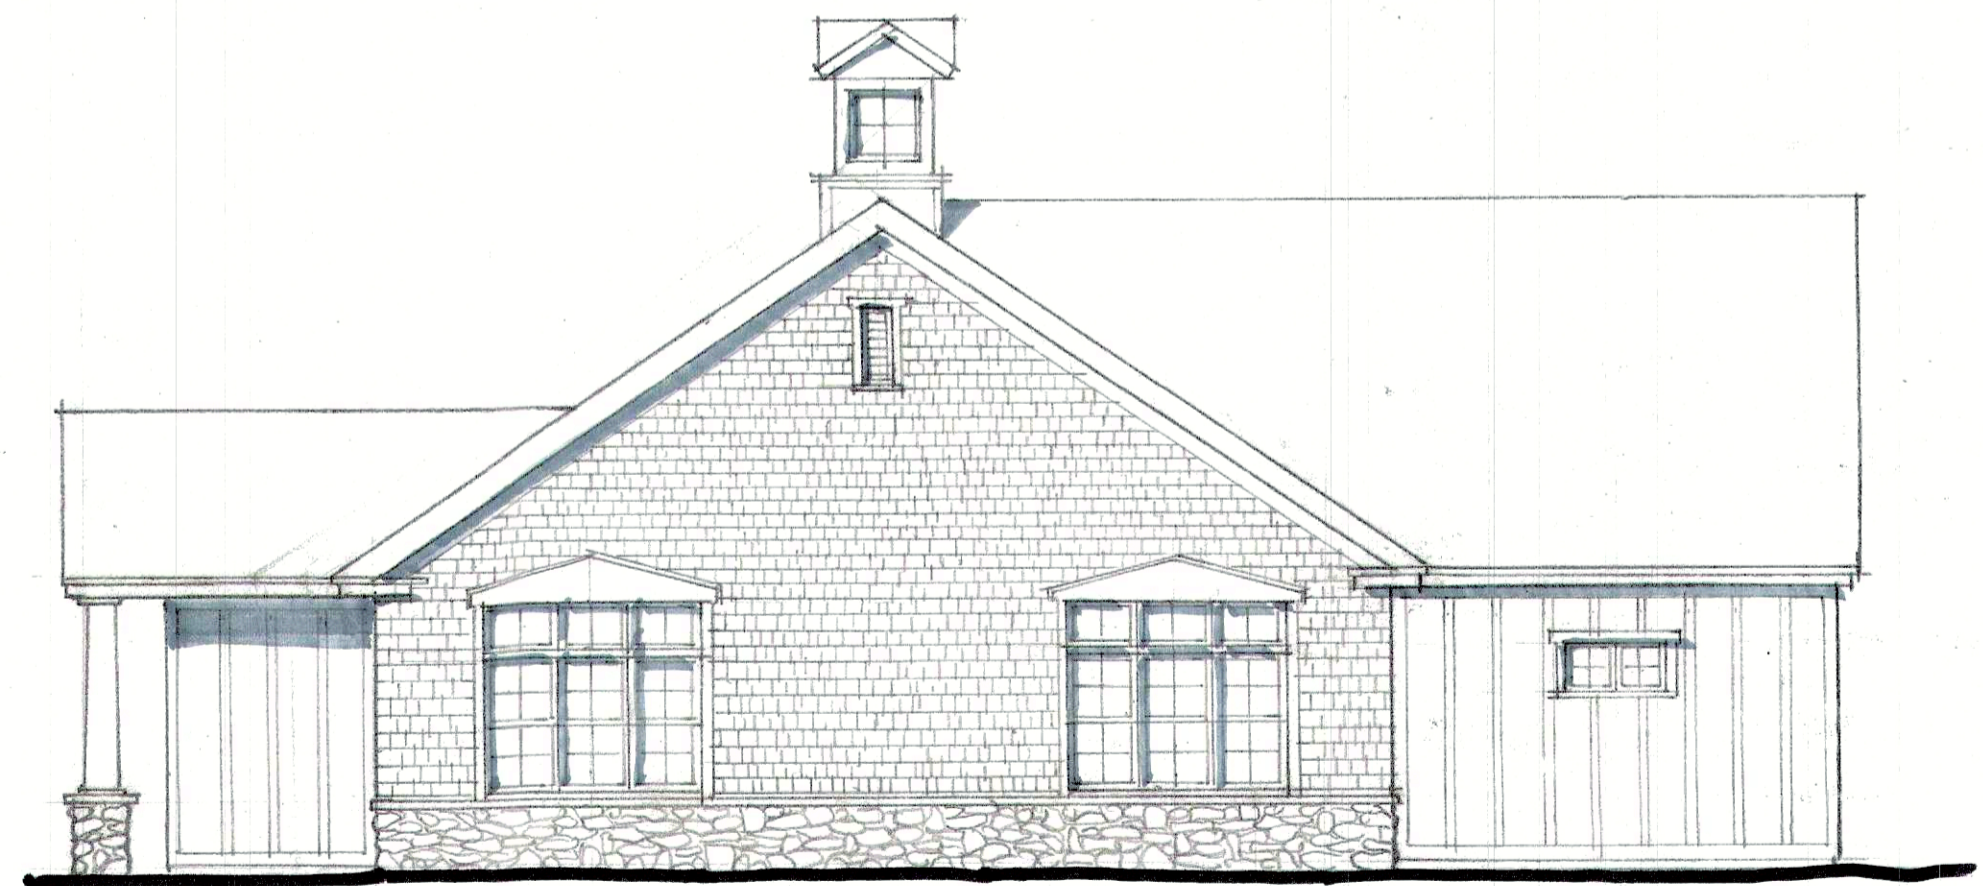

SIDE ELEVATION

1/8" = 1' - 0"

**CLUB HOUSE**  
**THE BLUFFS**  
31 Sperry Lane  
East Haven, CT

Stein | Troost architecture  
One Morgan Avenue, Norwalk CT  
203.831.998

1.18.23