


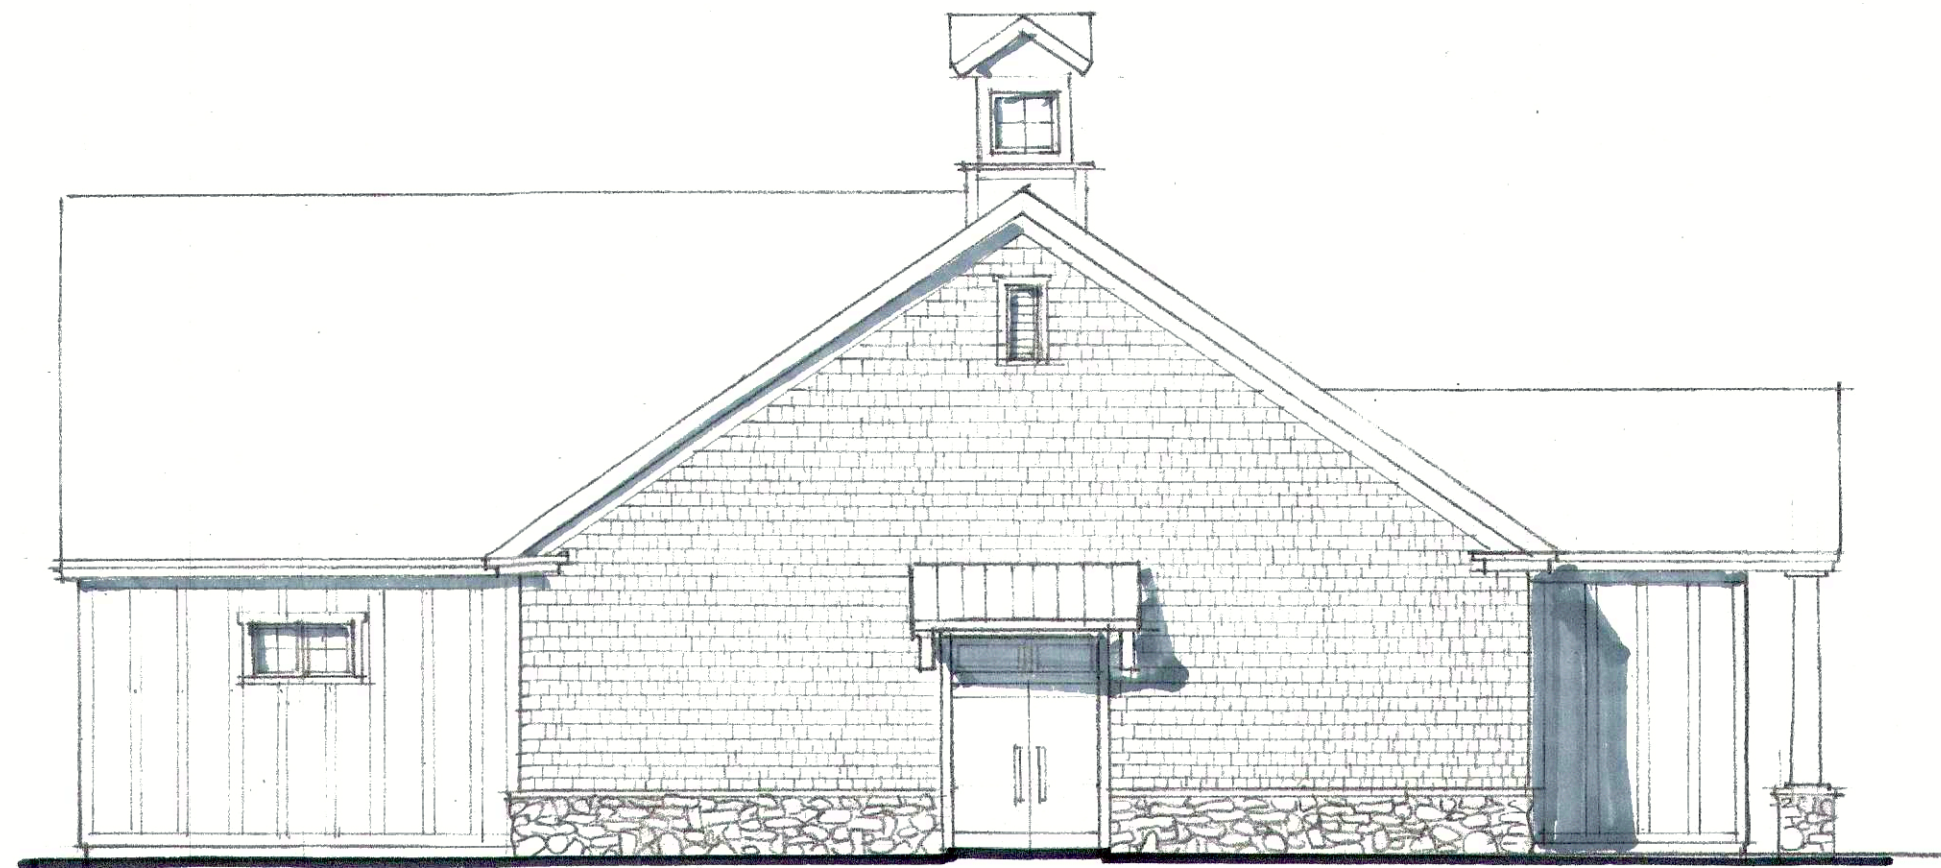


FRONT ELEVATION

1/8" = 1'-0"



SIDE ELEVATION

1/8" = 1'-0"

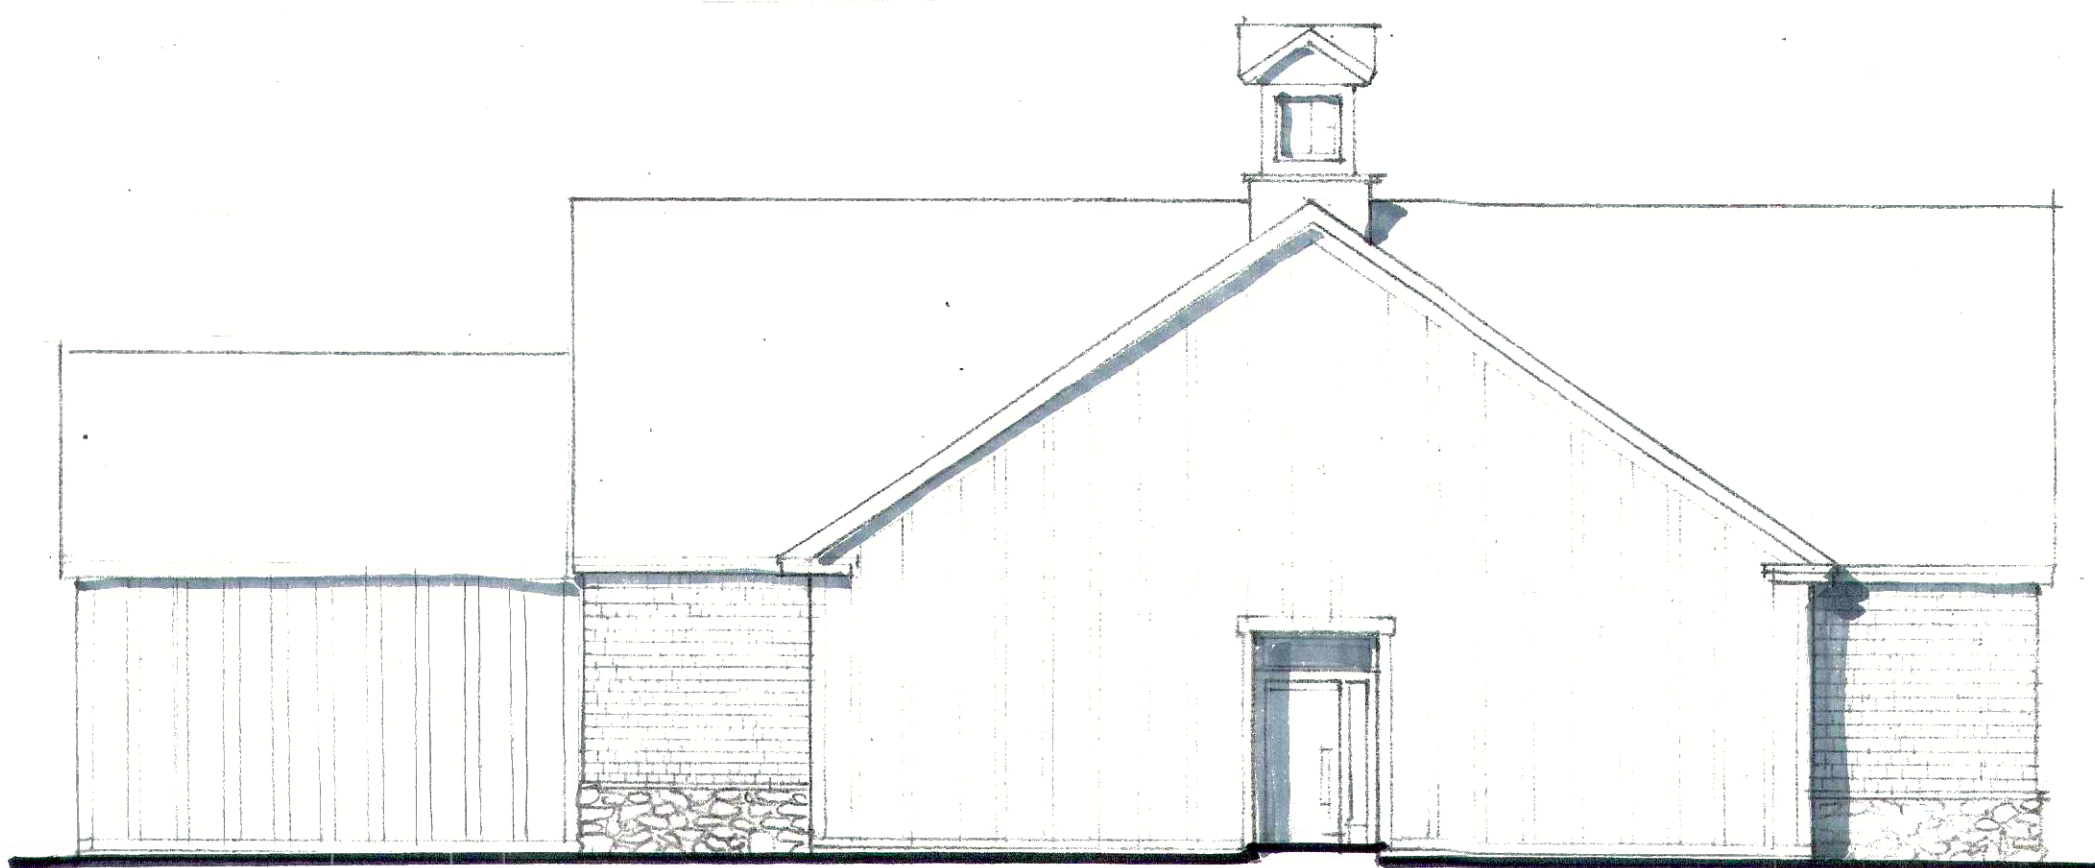

REAR ELEVATION

1/8" = 1'-0"



SIDE ELEVATION

1/8" = 1'-0"

CLUB HOUSE
THE BLUFFS
 31 Sperry Lane
 East Haven, CT

Stein | Troost architecture
 One Morgan Avenue, Norwalk CT
 203.831.998

1.18.23